


# ROSE GARDEN

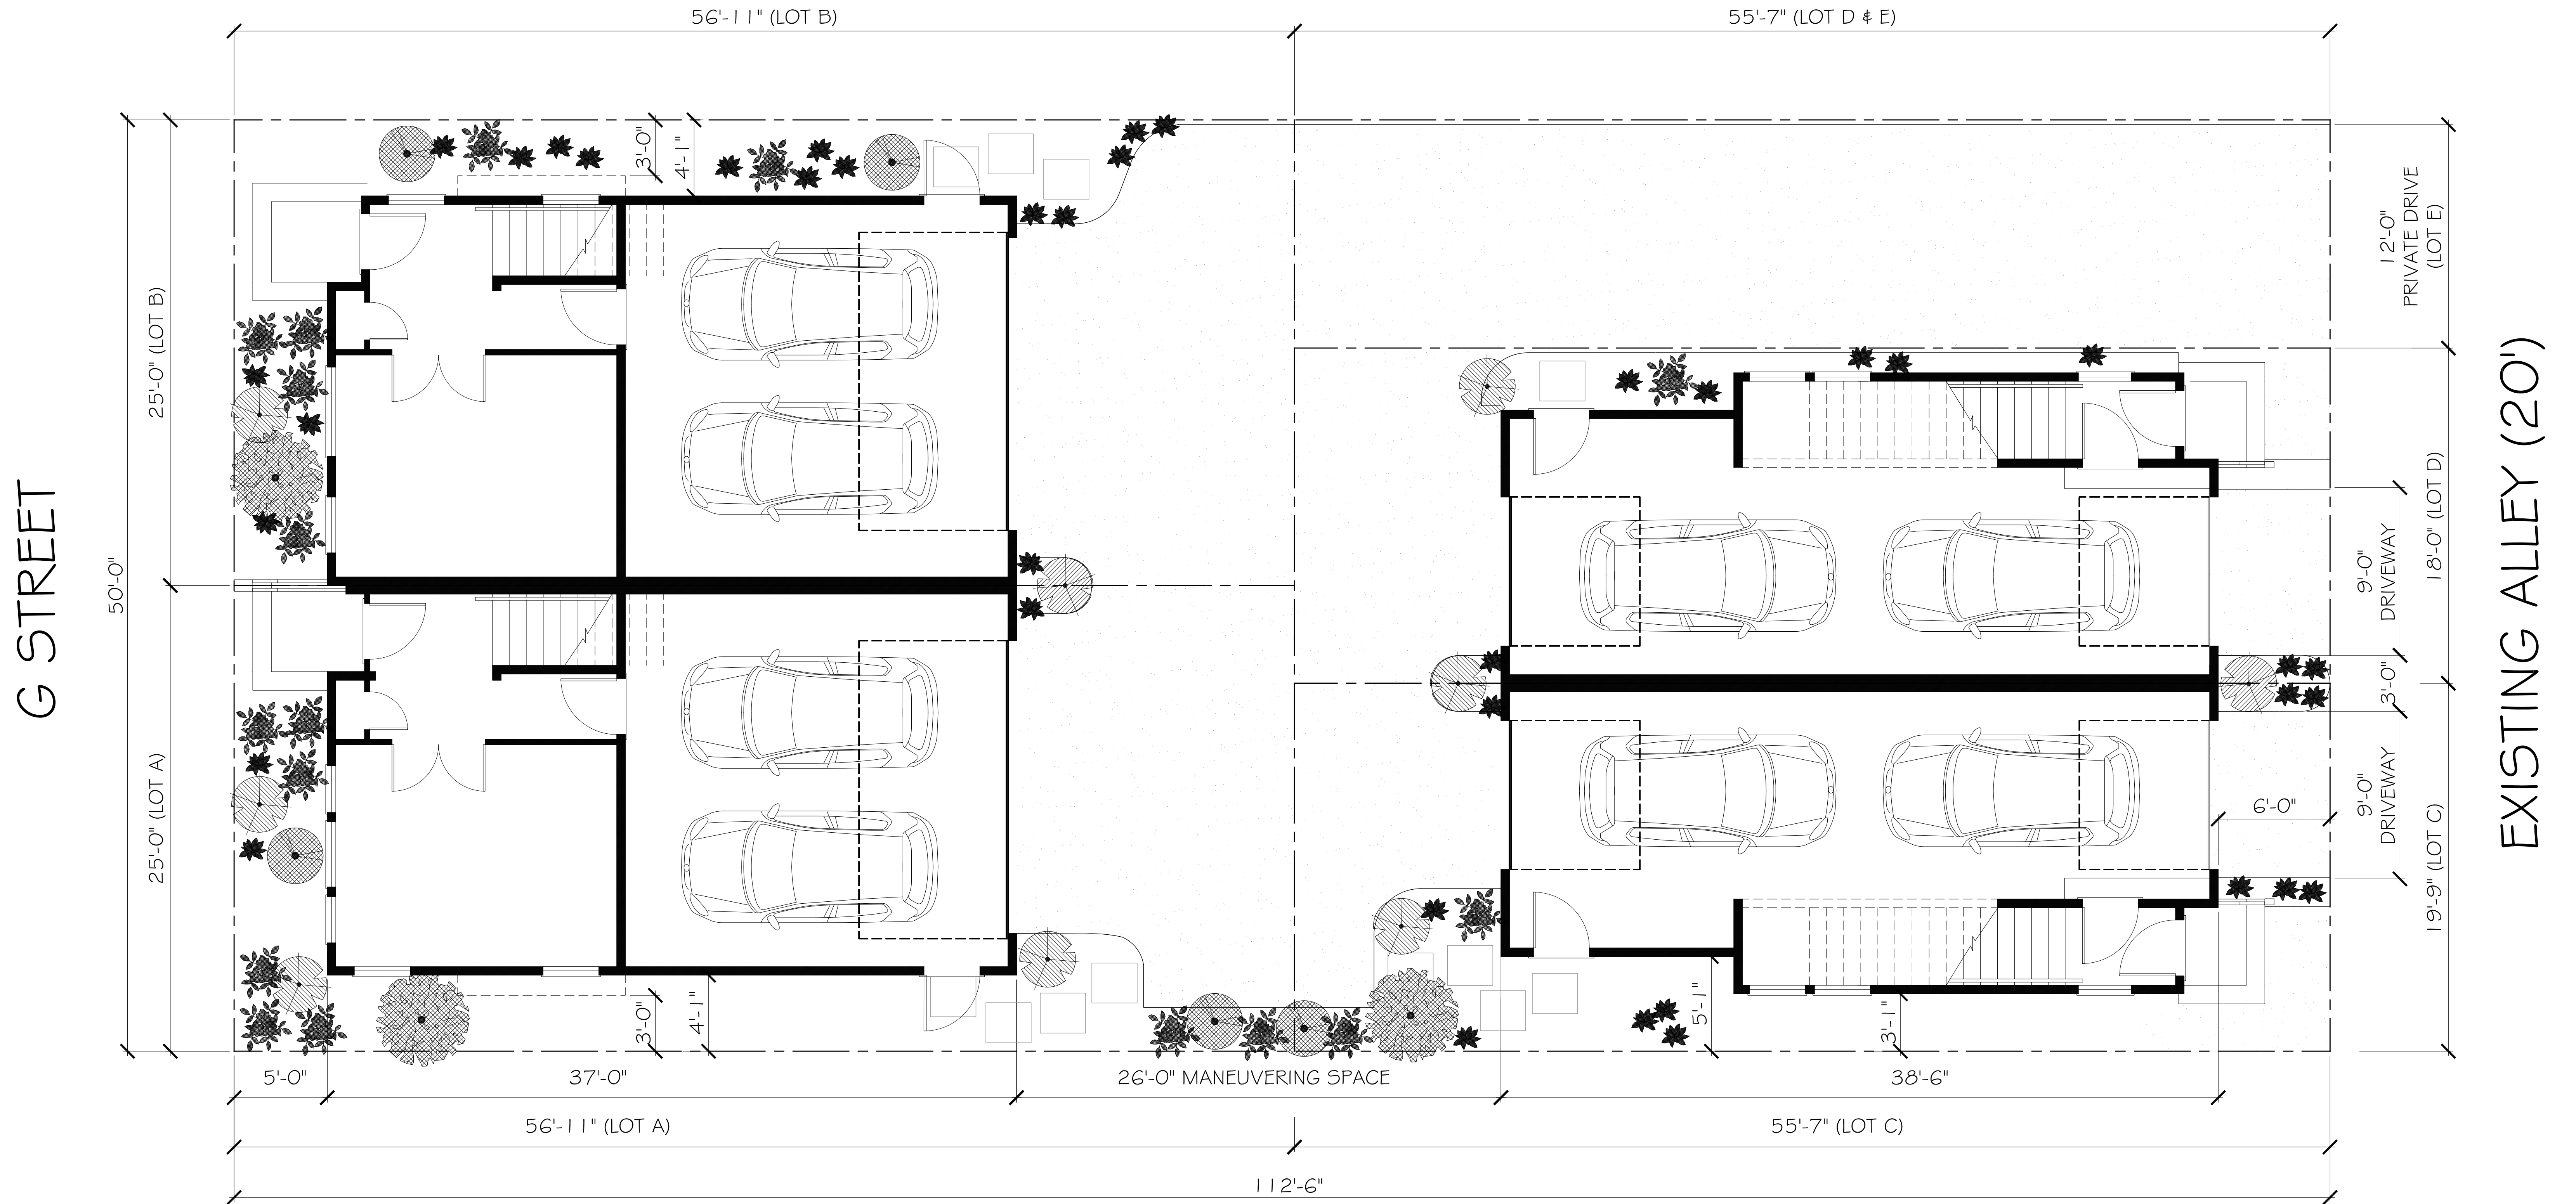

1 | site plan

